


VL pack
85/90

Top pack
79/84

VL Pack
73/78

VL pack
91/96

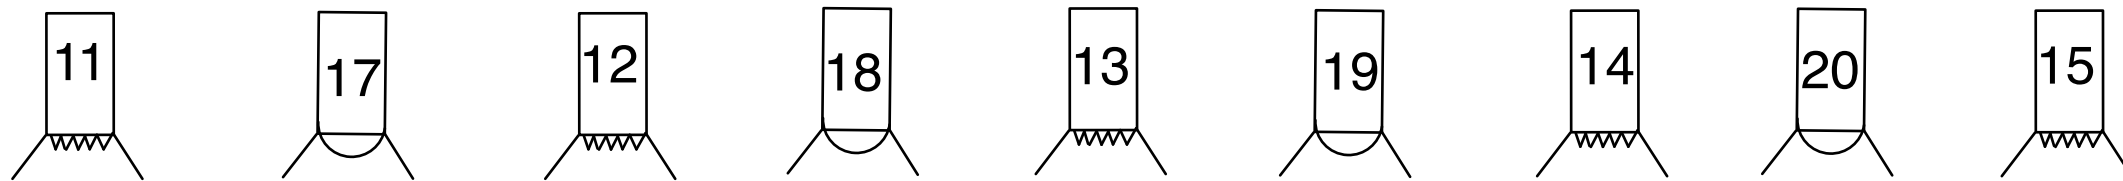

52 53 54 55 56 57

45 52 53 54 55 56 57 58 59 51

44 50

43 49

42 48


41 47

40 46


29 29 30 31 32 33 34 35 36 37 38 39 39

97 99

98 100

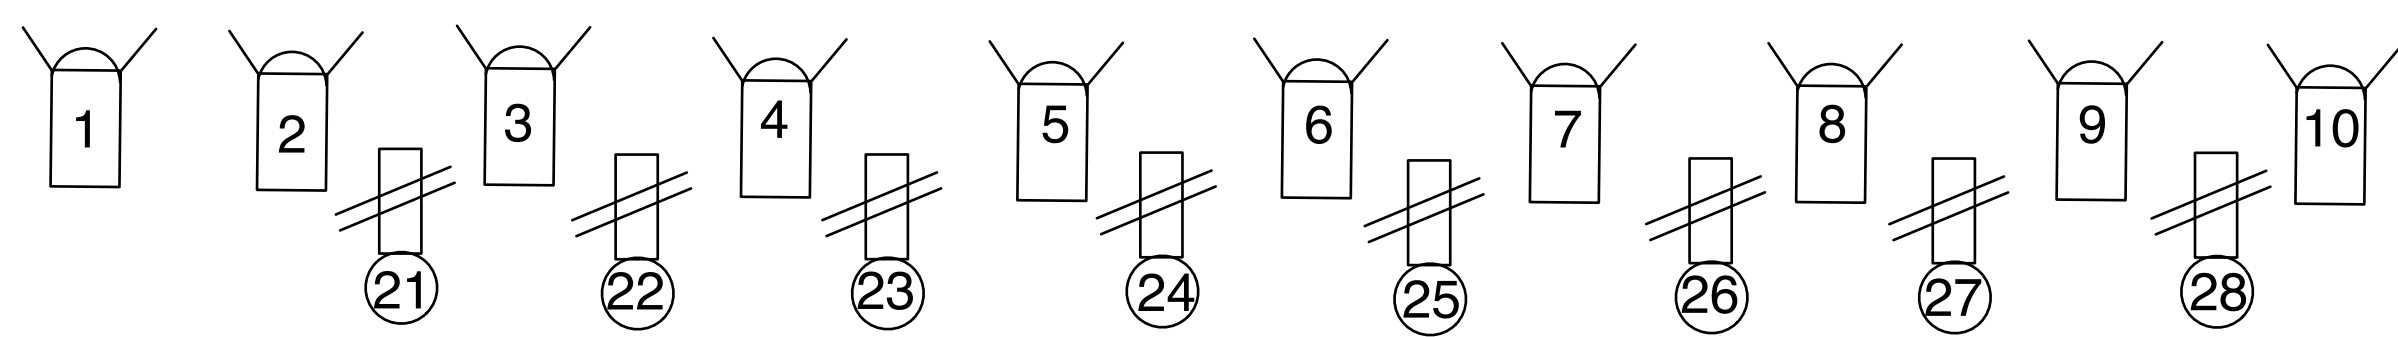

Standaard licht geïnstalleerd

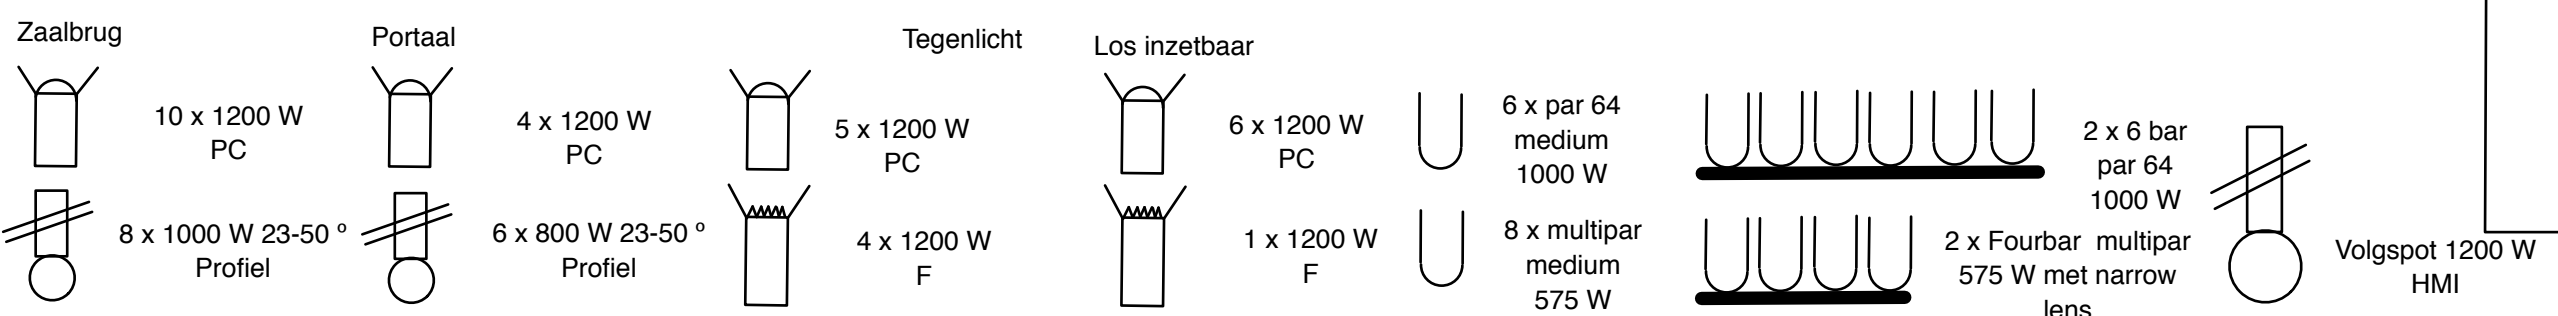

Lichttafel Geluidstafel
Regie

rev. datum 2-7-2018

Lichtplan Theater Twee Hondjes